

STATE OF UTAH
DEPARTMENT OF NATURAL RESOURCES
DIVISION OF OIL, GAS AND MINING

FORM 3

AMENDED REPORT



APPLICATION FOR PERMIT TO DRILL						1. WELL NAME and NUMBER Fin Federal 30-15B-7-20				
2. TYPE OF WORK DRILL NEW WELL <input checked="" type="checkbox"/> REENTER P&A WELL <input type="checkbox"/> DEEPEN WELL <input type="checkbox"/>						3. FIELD OR WILDCAT UNDESIGNATED				
4. TYPE OF WELL Oil Well Coalbed Methane Well: NO						5. UNIT or COMMUNITIZATION AGREEMENT NAME				
6. NAME OF OPERATOR FINLEY RESOURCES INC						7. OPERATOR PHONE 817 231-8735				
8. ADDRESS OF OPERATOR PO Box 2200, Fort Worth, TX, 76113						9. OPERATOR E-MAIL awilkerson@finleyresources.com				
10. MINERAL LEASE NUMBER (FEDERAL, INDIAN, OR STATE) UTU-88141			11. MINERAL OWNERSHIP FEDERAL <input checked="" type="checkbox"/> INDIAN <input type="checkbox"/> STATE <input type="checkbox"/> FEE <input type="checkbox"/>			12. SURFACE OWNERSHIP FEDERAL <input checked="" type="checkbox"/> INDIAN <input type="checkbox"/> STATE <input type="checkbox"/> FEE <input type="checkbox"/>				
13. NAME OF SURFACE OWNER (if box 12 = 'fee')						14. SURFACE OWNER PHONE (if box 12 = 'fee')				
15. ADDRESS OF SURFACE OWNER (if box 12 = 'fee')						16. SURFACE OWNER E-MAIL (if box 12 = 'fee')				
17. INDIAN ALLOTTEE OR TRIBE NAME (if box 12 = 'INDIAN')			18. INTEND TO COMMINGLE PRODUCTION FROM MULTIPLE FORMATIONS YES <input type="checkbox"/> (Submit Commingling Application) NO <input checked="" type="checkbox"/>			19. SLANT VERTICAL <input type="checkbox"/> DIRECTIONAL <input checked="" type="checkbox"/> HORIZONTAL <input type="checkbox"/>				

20. LOCATION OF WELL	FOOTAGES	QTR-QTR	SECTION	TOWNSHIP	RANGE	MERIDIAN
LOCATION AT SURFACE	96 FSL 2013 FEL	SWSE	30	7.0 S	20.0 E	S
Top of Uppermost Producing Zone	116 FSL 1983 FEL	SWSE	30	7.0 S	20.0 E	S
At Total Depth	116 FSL 1983 FEL	SWSE	30	7.0 S	20.0 E	S

21. COUNTY UINTAH		22. DISTANCE TO NEAREST LEASE LINE (Feet) 428		23. NUMBER OF ACRES IN DRILLING UNIT 977	
		25. DISTANCE TO NEAREST WELL IN SAME POOL (Applied For Drilling or Completed) 20		26. PROPOSED DEPTH MD: 8215 TVD: 8215	
27. ELEVATION - GROUND LEVEL 4934		28. BOND NUMBER UTB000305		29. SOURCE OF DRILLING WATER / WATER RIGHTS APPROVAL NUMBER IF APPLICABLE 43-8496	

Hole, Casing, and Cement Information										
String	Hole Size	Casing Size	Length	Weight	Grade & Thread	Max Mud Wt.	Cement	Sacks	Yield	Weight
COND	17.5	13.375	0 - 60	48.0	H-40 ST&C	0.0	Class G	41	1.17	15.8
SURF	12.25	8.625	0 - 1000	24.0	J-55 ST&C	8.6	Class G	502	1.15	15.8
							Class G	212	1.17	15.8
PROD	7.875	5.5	0 - 8215	15.5	J-55 LT&C	9.2	Halliburton Premium , Type Unknown	245	3.1	11.0
							Halliburton Premium , Type Unknown	486	2.1	13.0

ATTACHMENTS

VERIFY THE FOLLOWING ARE ATTACHED IN ACCORDANCE WITH THE UTAH OIL AND GAS CONSERVATION GENERAL RULES

<input checked="" type="checkbox"/> WELL PLAT OR MAP PREPARED BY LICENSED SURVEYOR OR ENGINEER	<input checked="" type="checkbox"/> COMPLETE DRILLING PLAN
<input type="checkbox"/> AFFIDAVIT OF STATUS OF SURFACE OWNER AGREEMENT (IF FEE SURFACE)	<input type="checkbox"/> FORM 5. IF OPERATOR IS OTHER THAN THE LEASE OWNER
<input checked="" type="checkbox"/> DIRECTIONAL SURVEY PLAN (IF DIRECTIONALLY OR HORIZONTALLY DRILLED)	<input checked="" type="checkbox"/> TOPOGRAPHICAL MAP

NAME Don Hamilton	TITLE Permitting Agent (Star Point Enterprises, Inc.)	PHONE 435 650-3866
SIGNATURE	DATE 01/13/2015	EMAIL starpoint@etv.net
API NUMBER ASSIGNED 43047551770000	<div style="font-family: cursive; font-size: 2em; margin-bottom: 10px;"> </div> Permit Manager	

T7S, R20E, S.L.B.&M.

FINLEY RESOURCES INC.

WELL LOCATION, 30-15B-7-20,
LOCATED AS SHOWN IN THE SW 1/4
SE 1/4 (LOT 4) OF SECTION 30, T7S,
R20E, S.L.B.&M. UTAH COUNTY, UTAH.

TARGET BOTTOM HOLE, 30-15B-7-20,
LOCATED AS SHOWN IN THE SW 1/4
SE 1/4 (LOT 4) OF SECTION 30, T7S,
R20E, S.L.B.&M. UTAH COUNTY, UTAH.

NOTES:

1. Well footages are measured at right angles to the Section Lines.
2. Bearings are based on Global Positioning Satellite observations.
3. The Top of Hole footages are 96' FSL & 428' FWL & 2013' FEL.
4. The Bottom of Hole footages are 116' FSL & 463' FWL & 1983' FEL.
5. The Bottom of Hole Bears N54°32'16"E 36.01' from the Top of Hole.

◆ = SECTION CORNERS LOCATED


THIS IS TO CERTIFY THAT THE ABOVE PLAT WAS
PREPARED FROM FIELD NOTES OF ACTUAL SURVEYS
MADE BY ME OR UNDER MY SUPERVISION AND THAT
THE SAME ARE TRUE AND CORRECT TO THE BEST
OF MY KNOWLEDGE AND BELIEF.

REGISTERED LAND SURVEYOR
No. 189377
09-17-14
STACY W. STEWART
STATE OF UTAH

TRI STATE LAND SURVEYING & CONSULTING

180 NORTH VERNAL AVE. - VERNAL, UTAH 84078
(435) 781-2501

DATE SURVEYED: 09-09-14	SURVEYED BY: K.G.S.
DATE DRAWN: 06-05-14	DRAWN BY: M.W.
REVISED: 09-17-14 M.W.	SCALE: 1" = 1000'

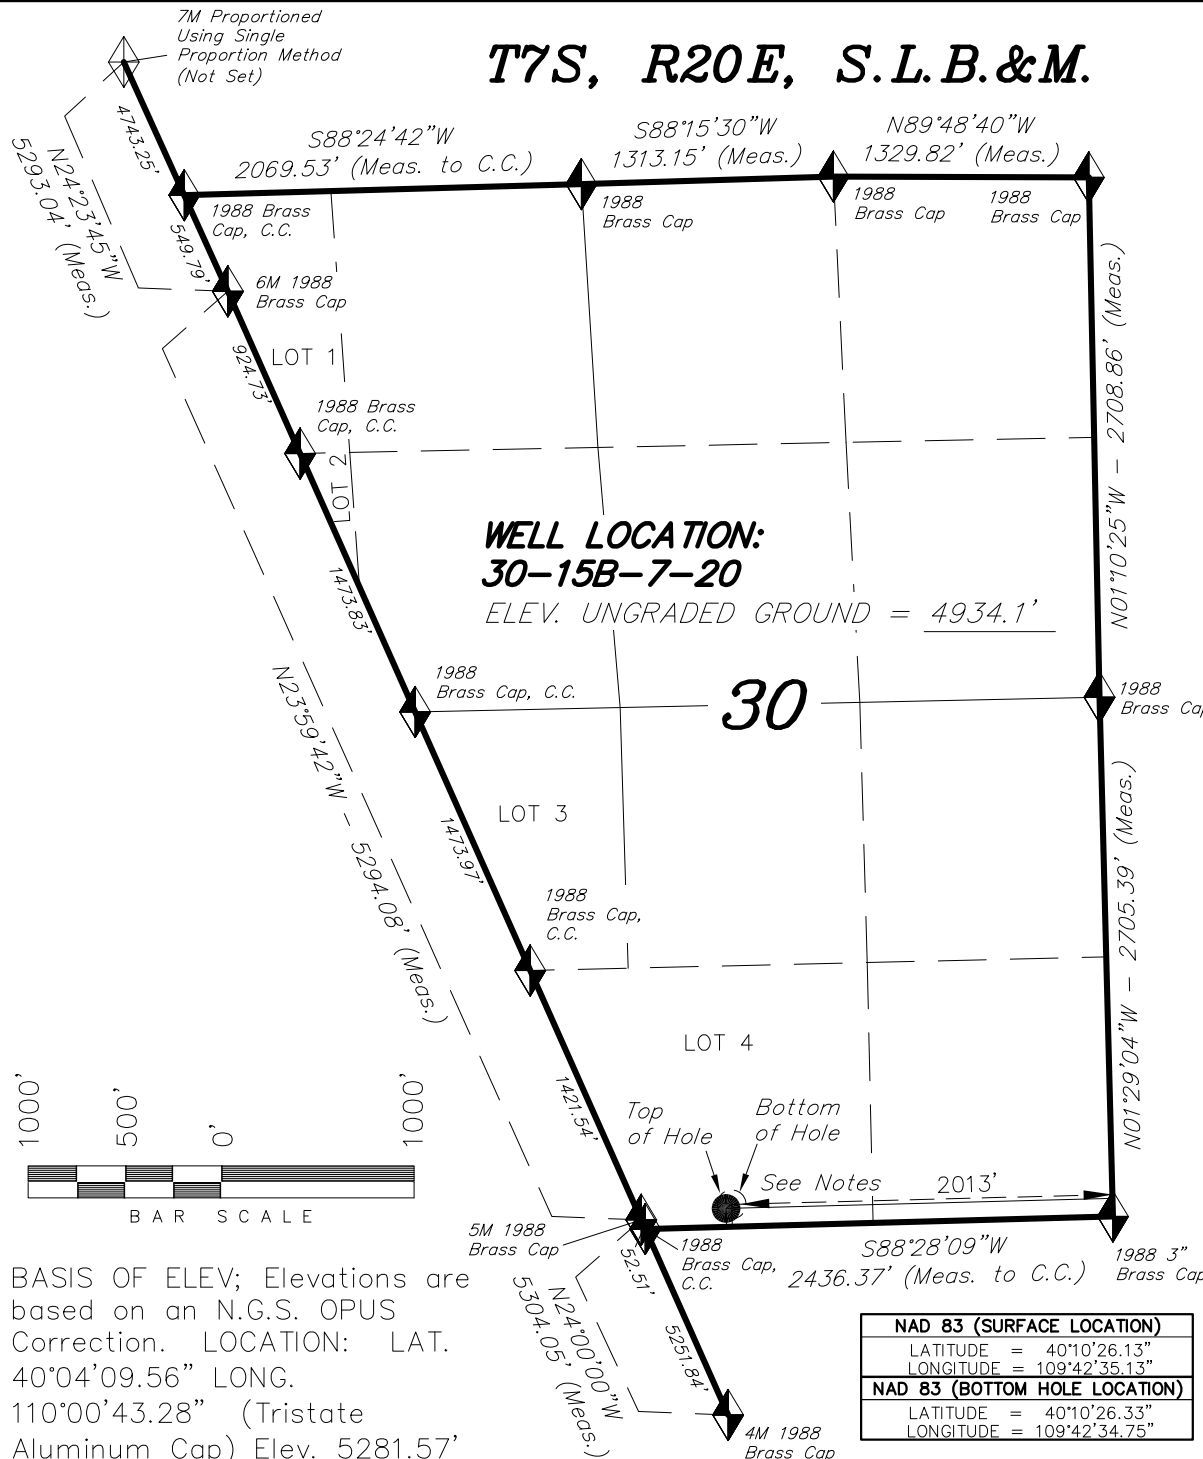

BASIS OF ELEV; Elevations are based on an N.G.S. OPUS Correction. LOCATION: LAT. 40°04'09.56" LONG. 110°00'43.28" (Tristate Aluminum Cap) Elev. 5281.57'